
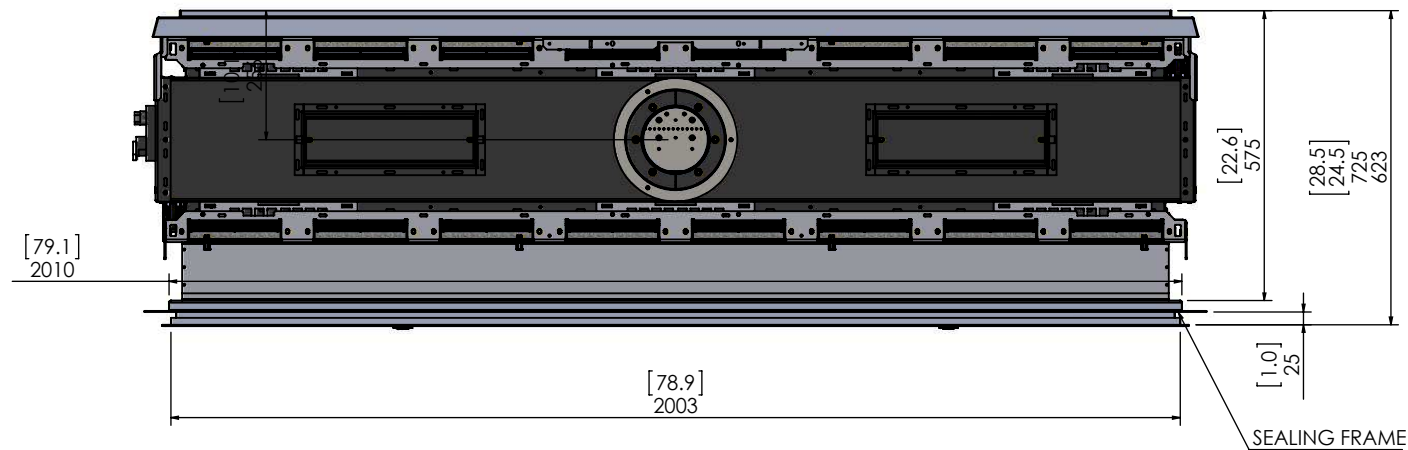
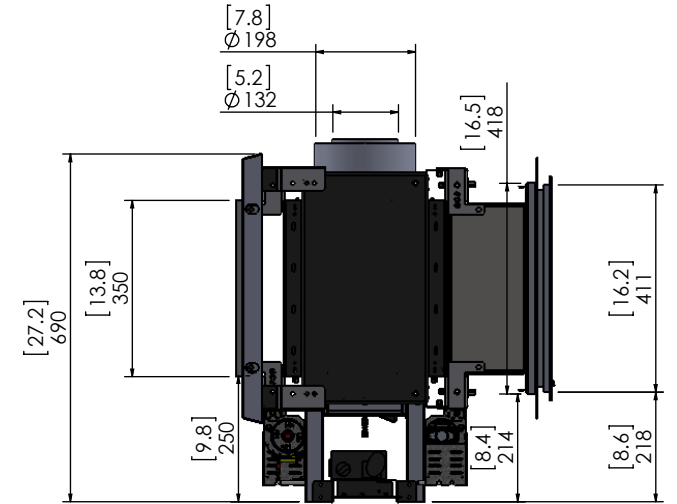


200 TUNNEL
INDOOR-OUTDOOR
Page1

OUTSIDE VIEW

IN

OUT

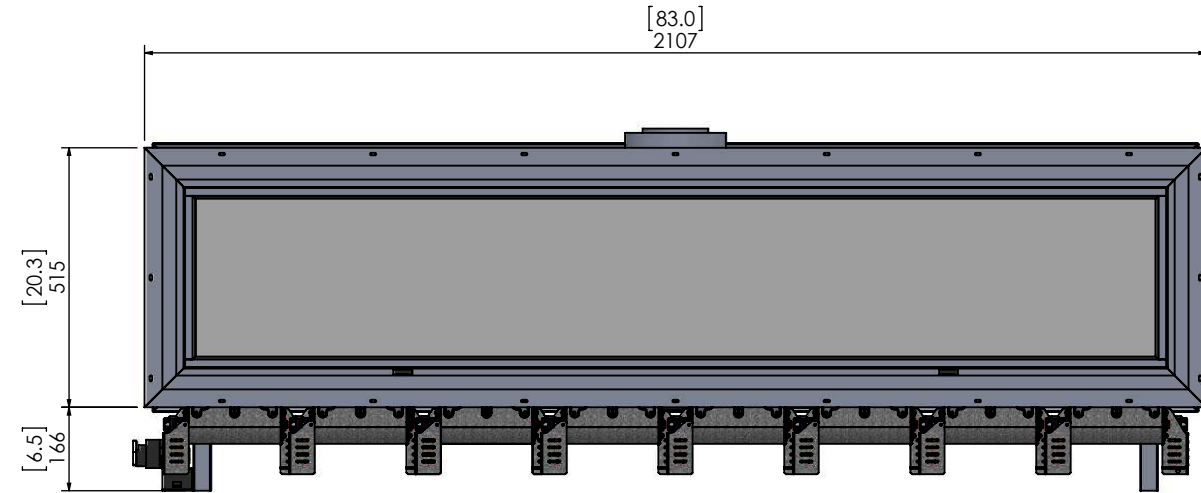

200 TUNNEL
INDOOR-OUTDOOR
Page2

INSIDE VIEW

